

THIS DRAWING MUST NOT BE SCALED. THE GENERAL CONTRACTOR SHALL VERIFY ALL DIMENSIONS, DATUMS AND LEVELS PRIOR TO COMMENCEMENT OF WORK. ALL ERRORS AND OMISSIONS MUST BE REPORTED IMMEDIATELY TO THE CONSULTANT. THIS DRAWING IS TO BE USED IN CONJUNCTION WITH ALL OTHER DRAWINGS AND SPECIFICATIONS. VARIATIONS AND MODIFICATIONS TO WORK SHOWN SHALL NOT BE CARRIED OUT WITHOUT WRITTEN PERMISSION FROM THE CONSULTANT. THIS DRAWING IS THE EXCLUSIVE PROPERTY OF THE CONSULTANT AND CANNOT BE REPRODUCED, COPIED, OR LOANED WITHOUT PERMISSION OF THE CONSULTANT.



SUNJIN Aviation Inc.

CONSULTANT: DRAWING




PARALLEL
807-118 HOMER ST. VANCOUVER, BC. 604-669-1300 F 604-669-1303

ARCHITECT:


communities + architecture inc.
Peter Turje
Architect A.I.B.C.
806-318 Homer Street
Vancouver, BC. V6B 2V2
Tel: (604) 454-2508
Cel: (604) 612-2643
Email: pturje@gmail.com

UNLESS SEALED BY REGISTERED ARCHITECT THIS DRAWING SET IS NOT TO BE USED FOR PERMIT OR CONSTRUCTION

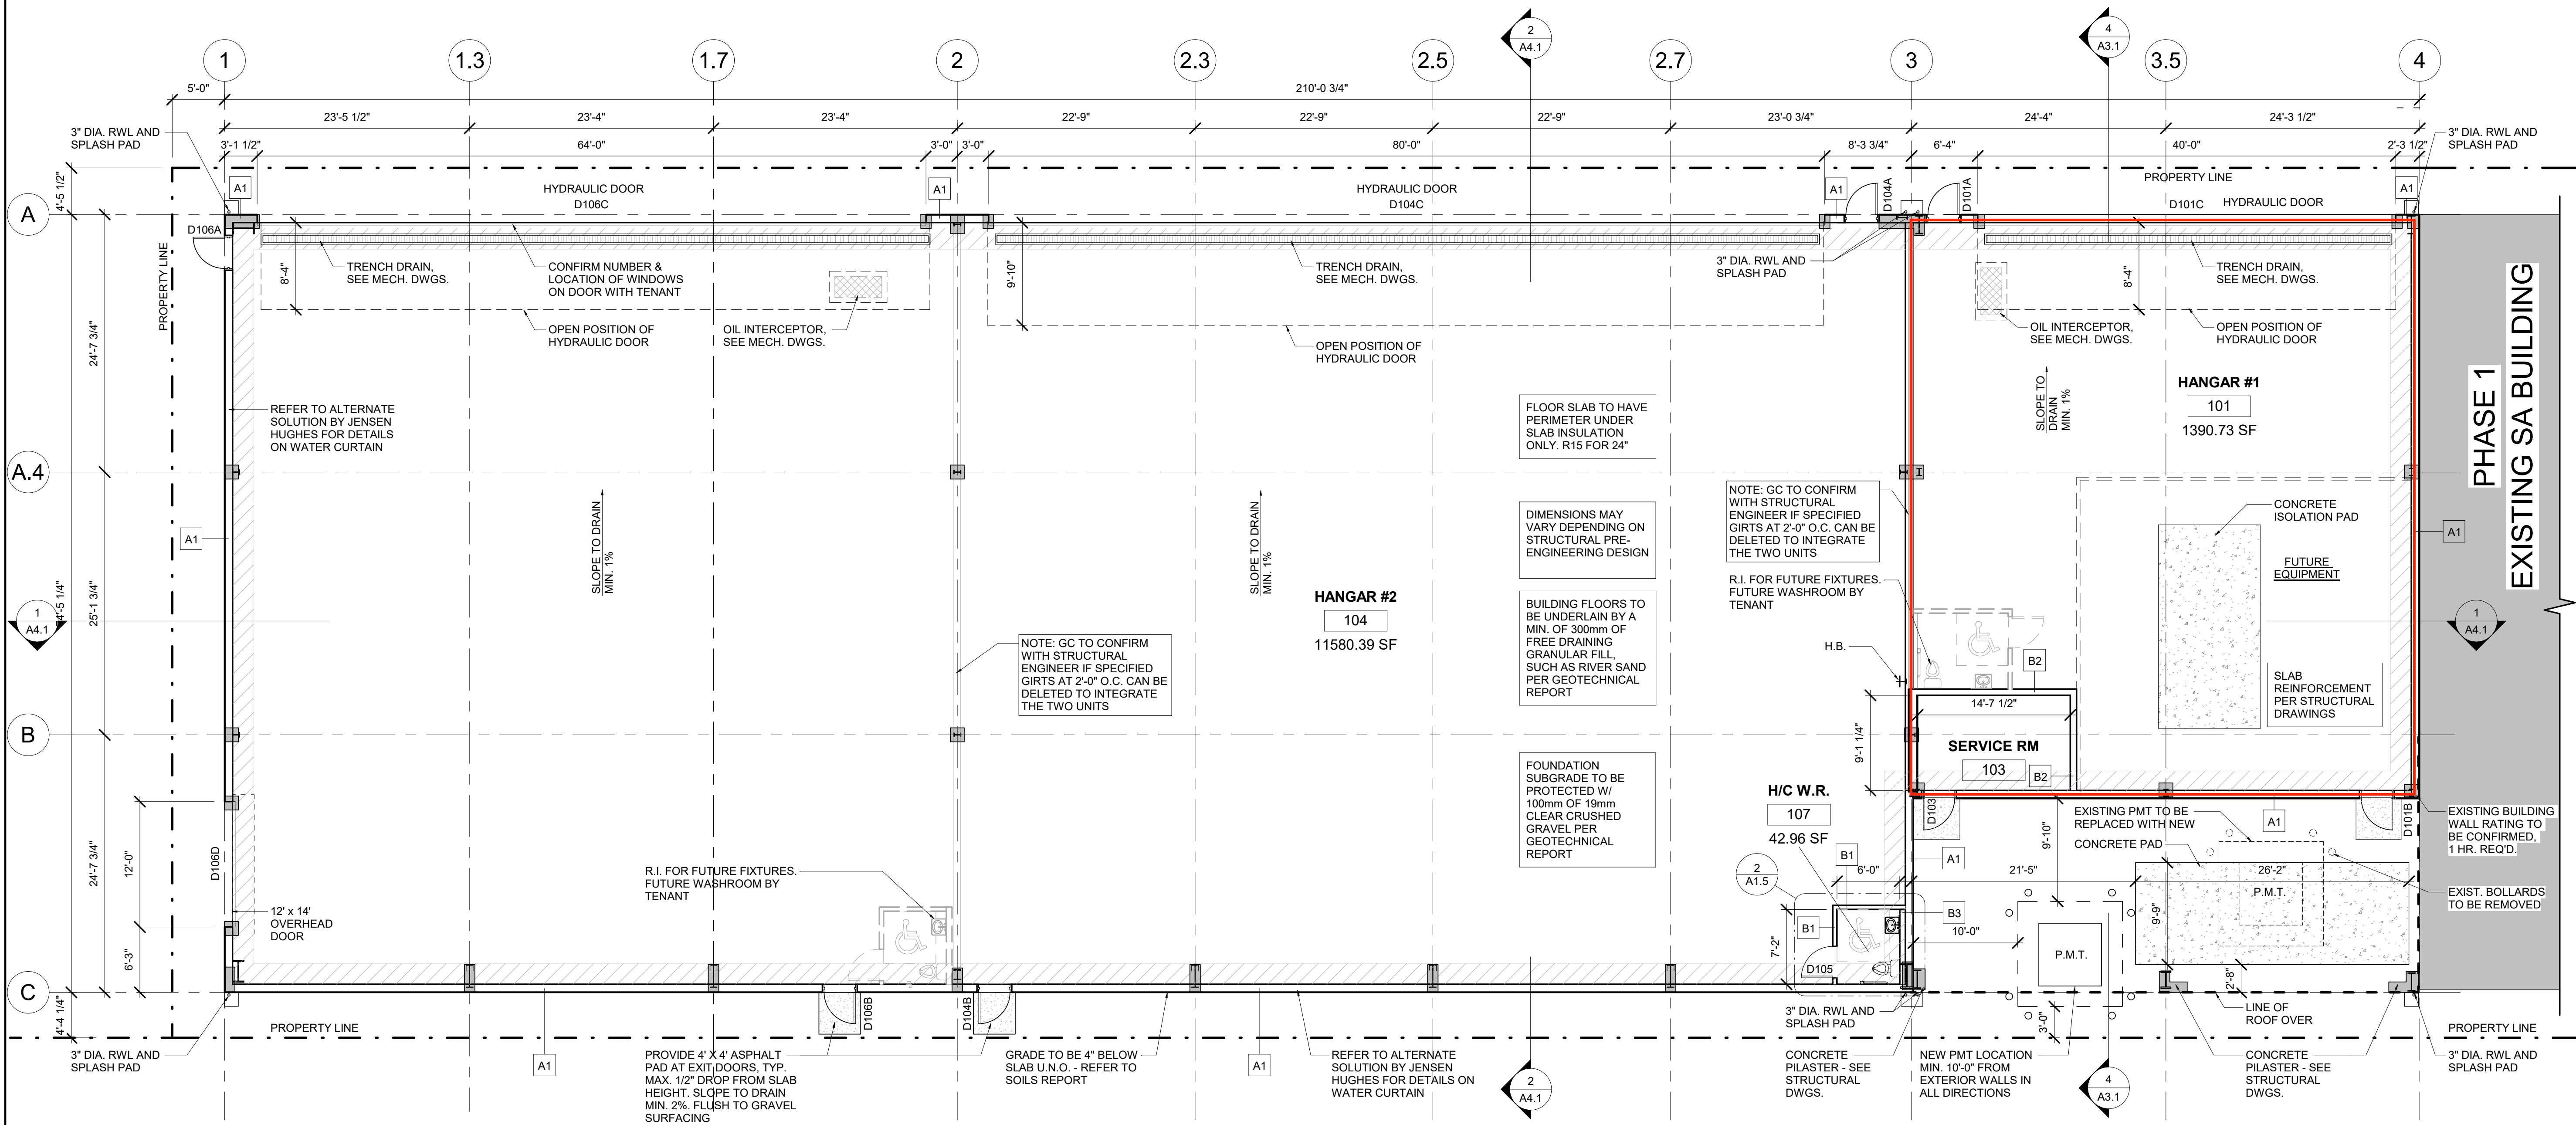

1 MAIN FLOOR PLAN
A2.1 SCALE - 1/8" = 1'-0"

F	20 JUN 12	ISSUED FOR CONSTRUCTION
A	18 JUN 11	ISSUED FOR BUILDING PERMIT
NO	DATE	DESCRIPTION
NORTH POINT:		STAMP:

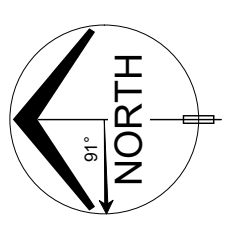

PROJECT:
4345 KING STREET HANGAR

DRAWING:
MAIN FLOOR PLAN

PROJECT NO: T19066	SCALE: 1/8" = 1'-0"
START DATE: 17.FEB.10	DRAWN BY: EB
FORMAT: 34"x22"	CHECKED BY: TD
SHEET NUMBER:	

A2.1

THIS DRAWING MUST NOT BE SCALED. THE GENERAL CONTRACTOR SHALL VERIFY ALL DIMENSIONS, DATUMS AND LEVELS PRIOR TO COMMENCEMENT OF WORK. ALL ERRORS AND OMISSIONS MUST BE REPORTED IMMEDIATELY TO THE CONSULTANT. THIS DRAWING IS TO BE USED IN CONJUNCTION WITH ALL OTHER DRAWINGS AND SPECIFICATIONS. VARIATIONS AND MODIFICATIONS TO WORK SHOWN SHALL NOT BE CARRIED OUT WITHOUT WRITTEN PERMISSION FROM THE CONSULTANT. THIS DRAWING IS THE EXCLUSIVE PROPERTY OF THE CONSULTANT AND CANNOT BE REPRODUCED, COPIED, OR LOANED WITHOUT PERMISSION OF THE CONSULTANT.

CLIENT:

SUNJIN Aviation Inc.

CONSULTANT: DRAWING

PARALLEL
 807-318 HOMER ST. VANCOUVER, BC. 604-669-1300 F 604-669-1303

ARCHITECT:

Ca communities + architecture inc.
 Peter Turje
 Architect A.I.B.C.
 806-318 Homer Street
 Vancouver, BC. V6B 2V2
 Tel: (604) 454-2508
 Cel: (604) 612-2643
 Email: pturje@gmail.com

UNLESS SEALED BY REGISTERED ARCHITECT THIS DRAWING SET IS NOT TO BE USED FOR PERMIT OR CONSTRUCTION

F	20 JUN 12	ISSUED FOR CONSTRUCTION
A	18 JUN 11	ISSUED FOR BUILDING PERMIT
NO	DATE	DESCRIPTION


NORTH POINT: _____ STAMP: _____

PROJECT:
 4345 KING STREET HANGAR


DRAWING:
 EXTERIOR ELEVATIONS

PROJECT NO: T19066	SCALE: 1/8" = 1'-0"
START DATE: 16 OCT. 12	DRAWN BY: EB
FORMAT: 34"x22"	CHECKED BY: TD
SHEET NUMBER:	


A3.1

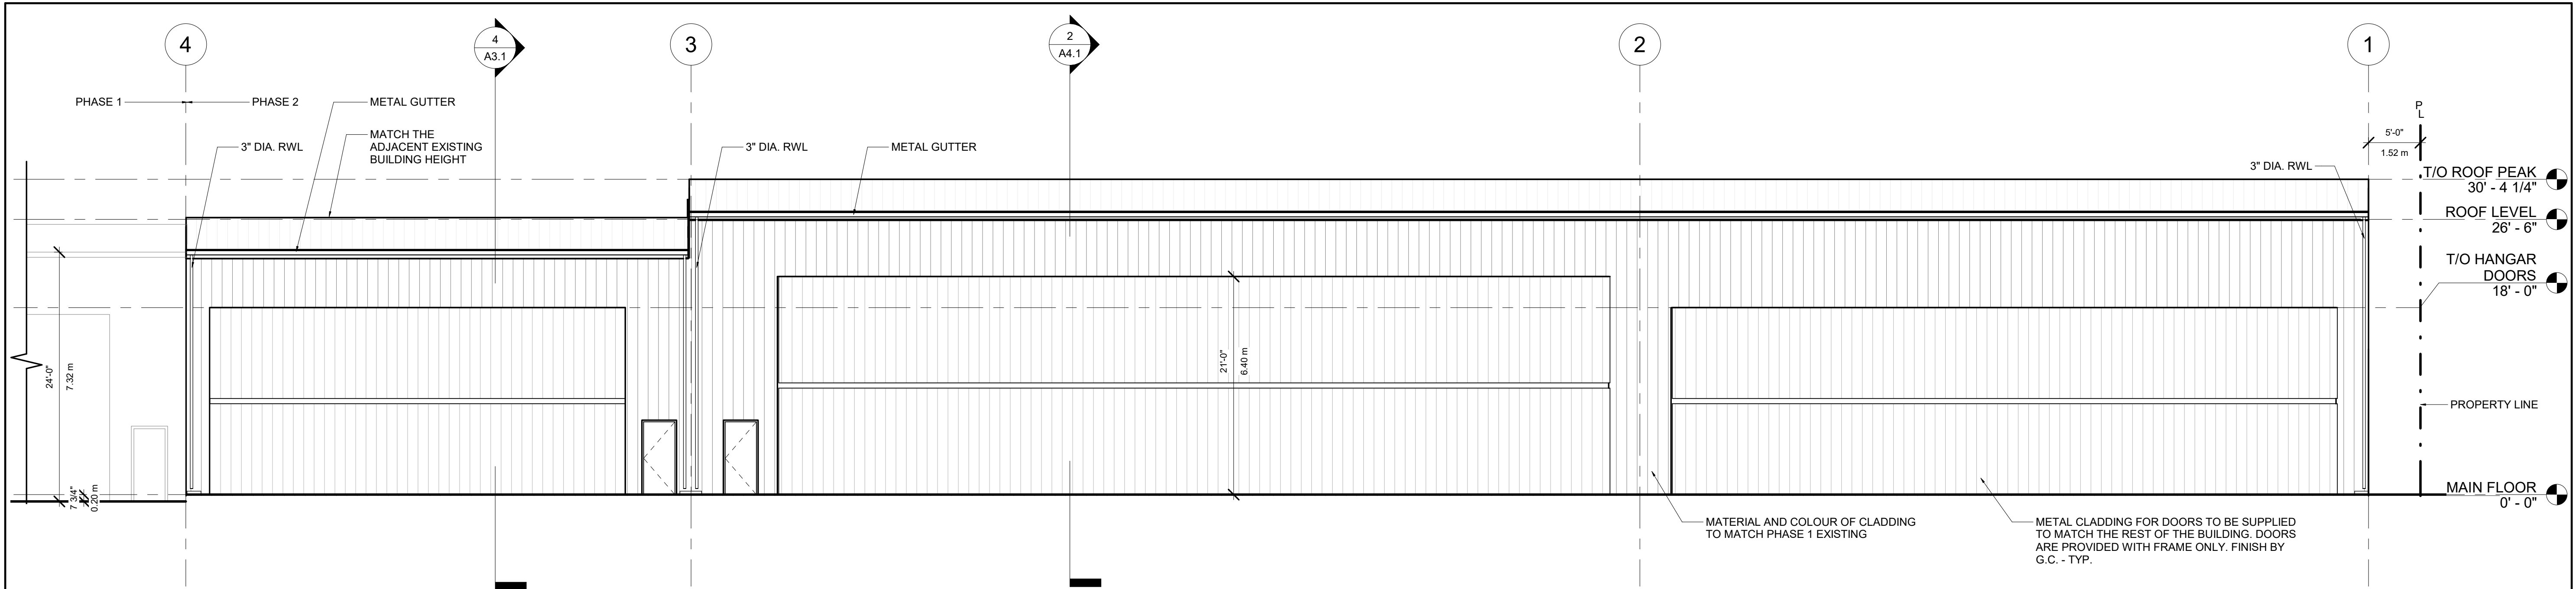


1 EAST (FRONT) BUILDING ELEVATION
 A3.1 SCALE - 1/8" = 1'-0"

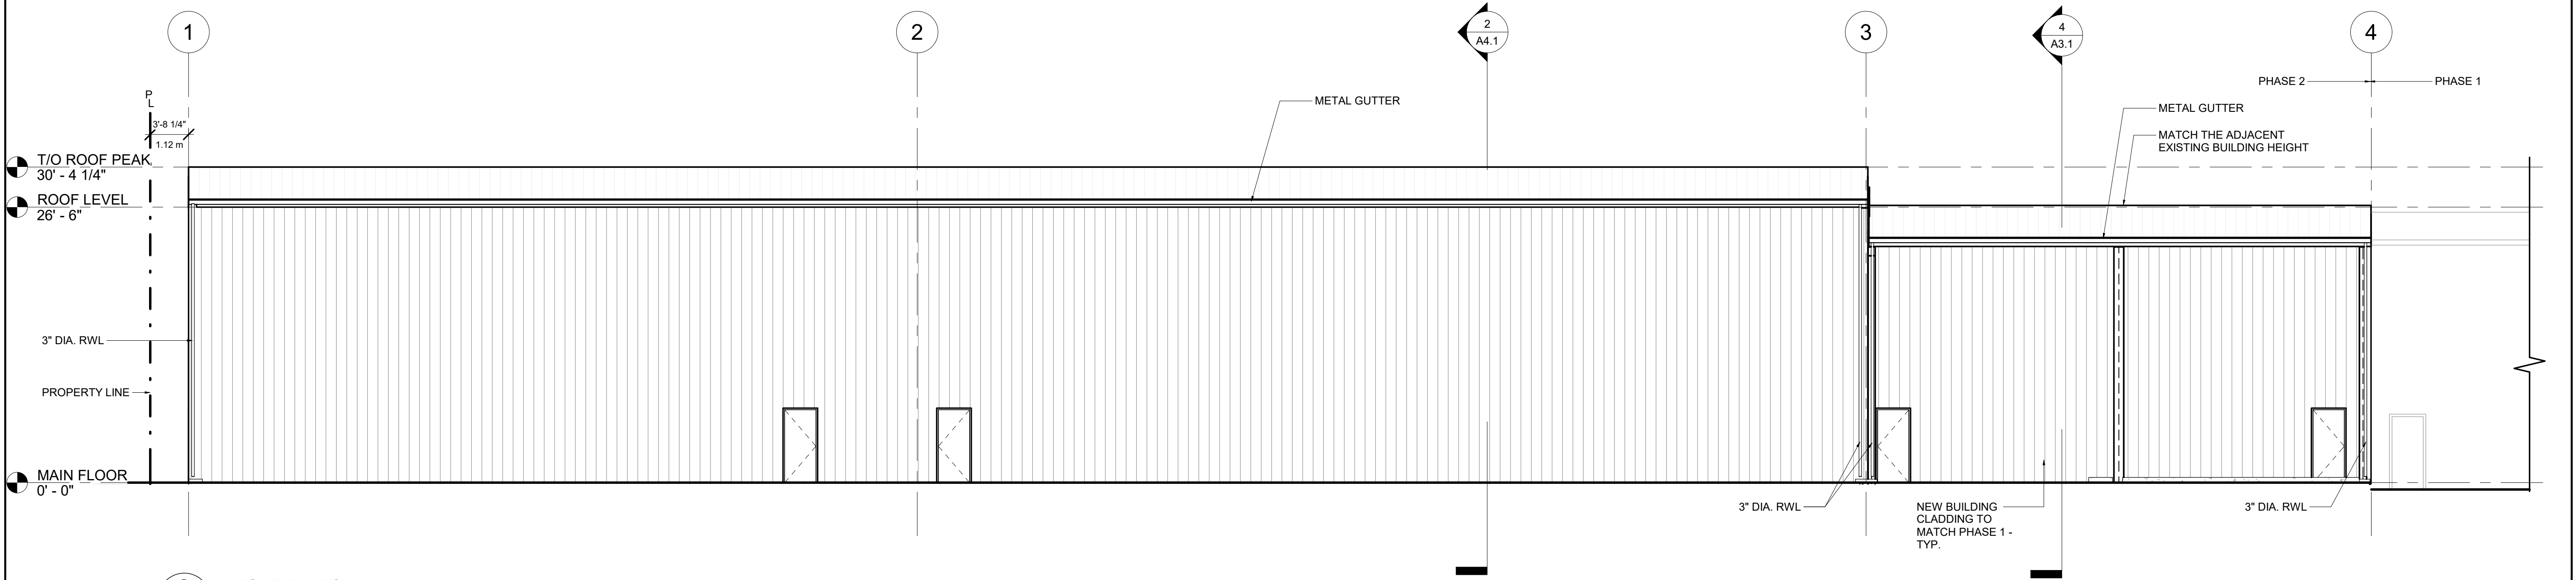

2 WEST ELEVATION
 A3.1 SCALE - 1/8" = 1'-0"

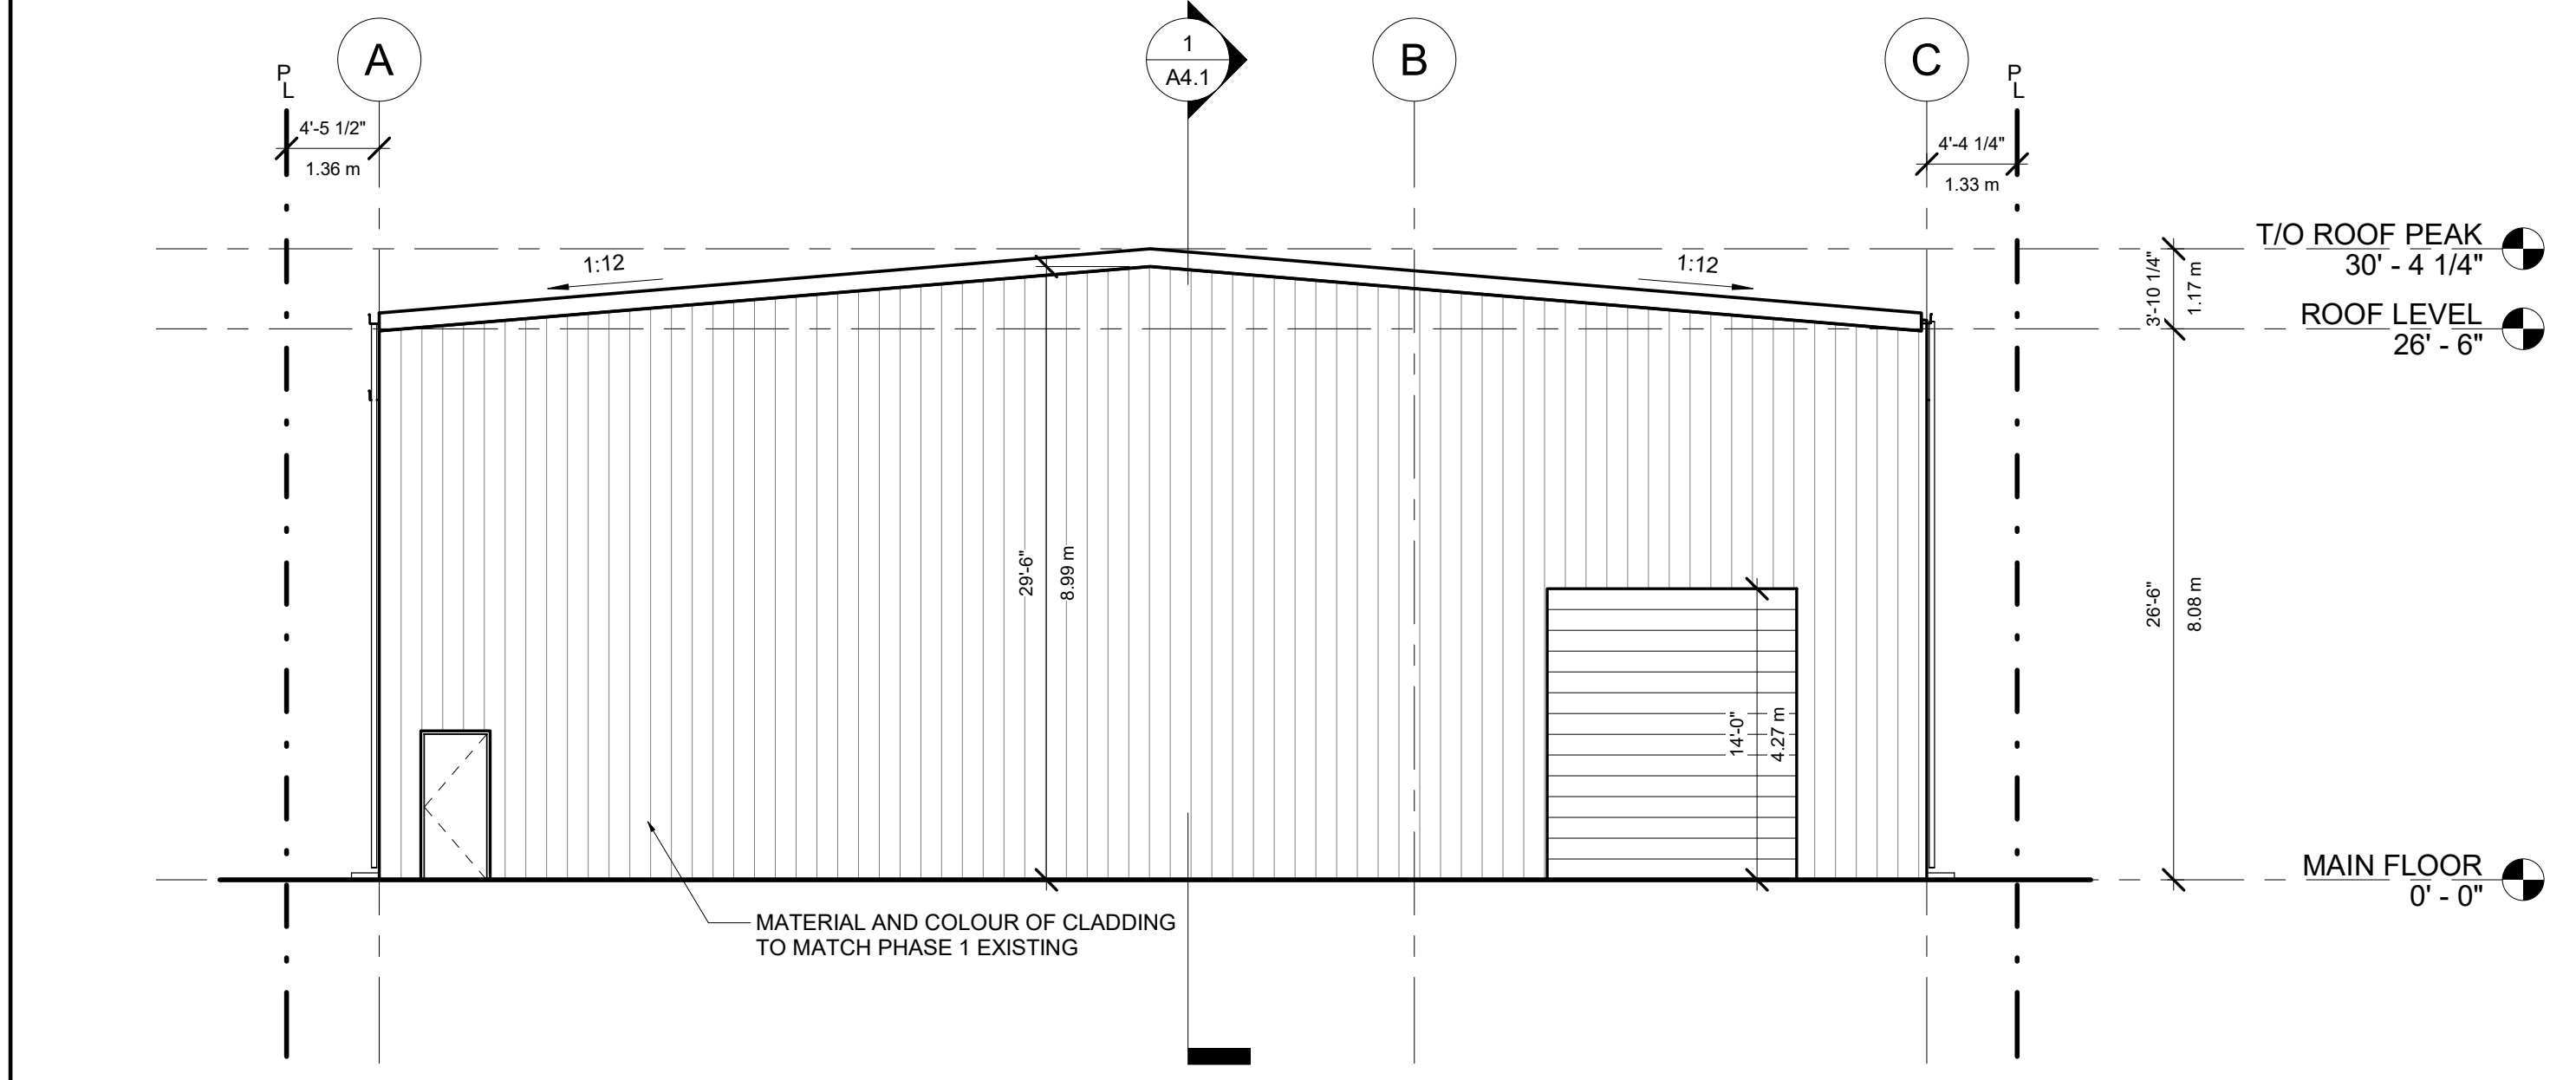

3 NORTH ELEVATION
 A3.1 SCALE - 1/8" = 1'-0"

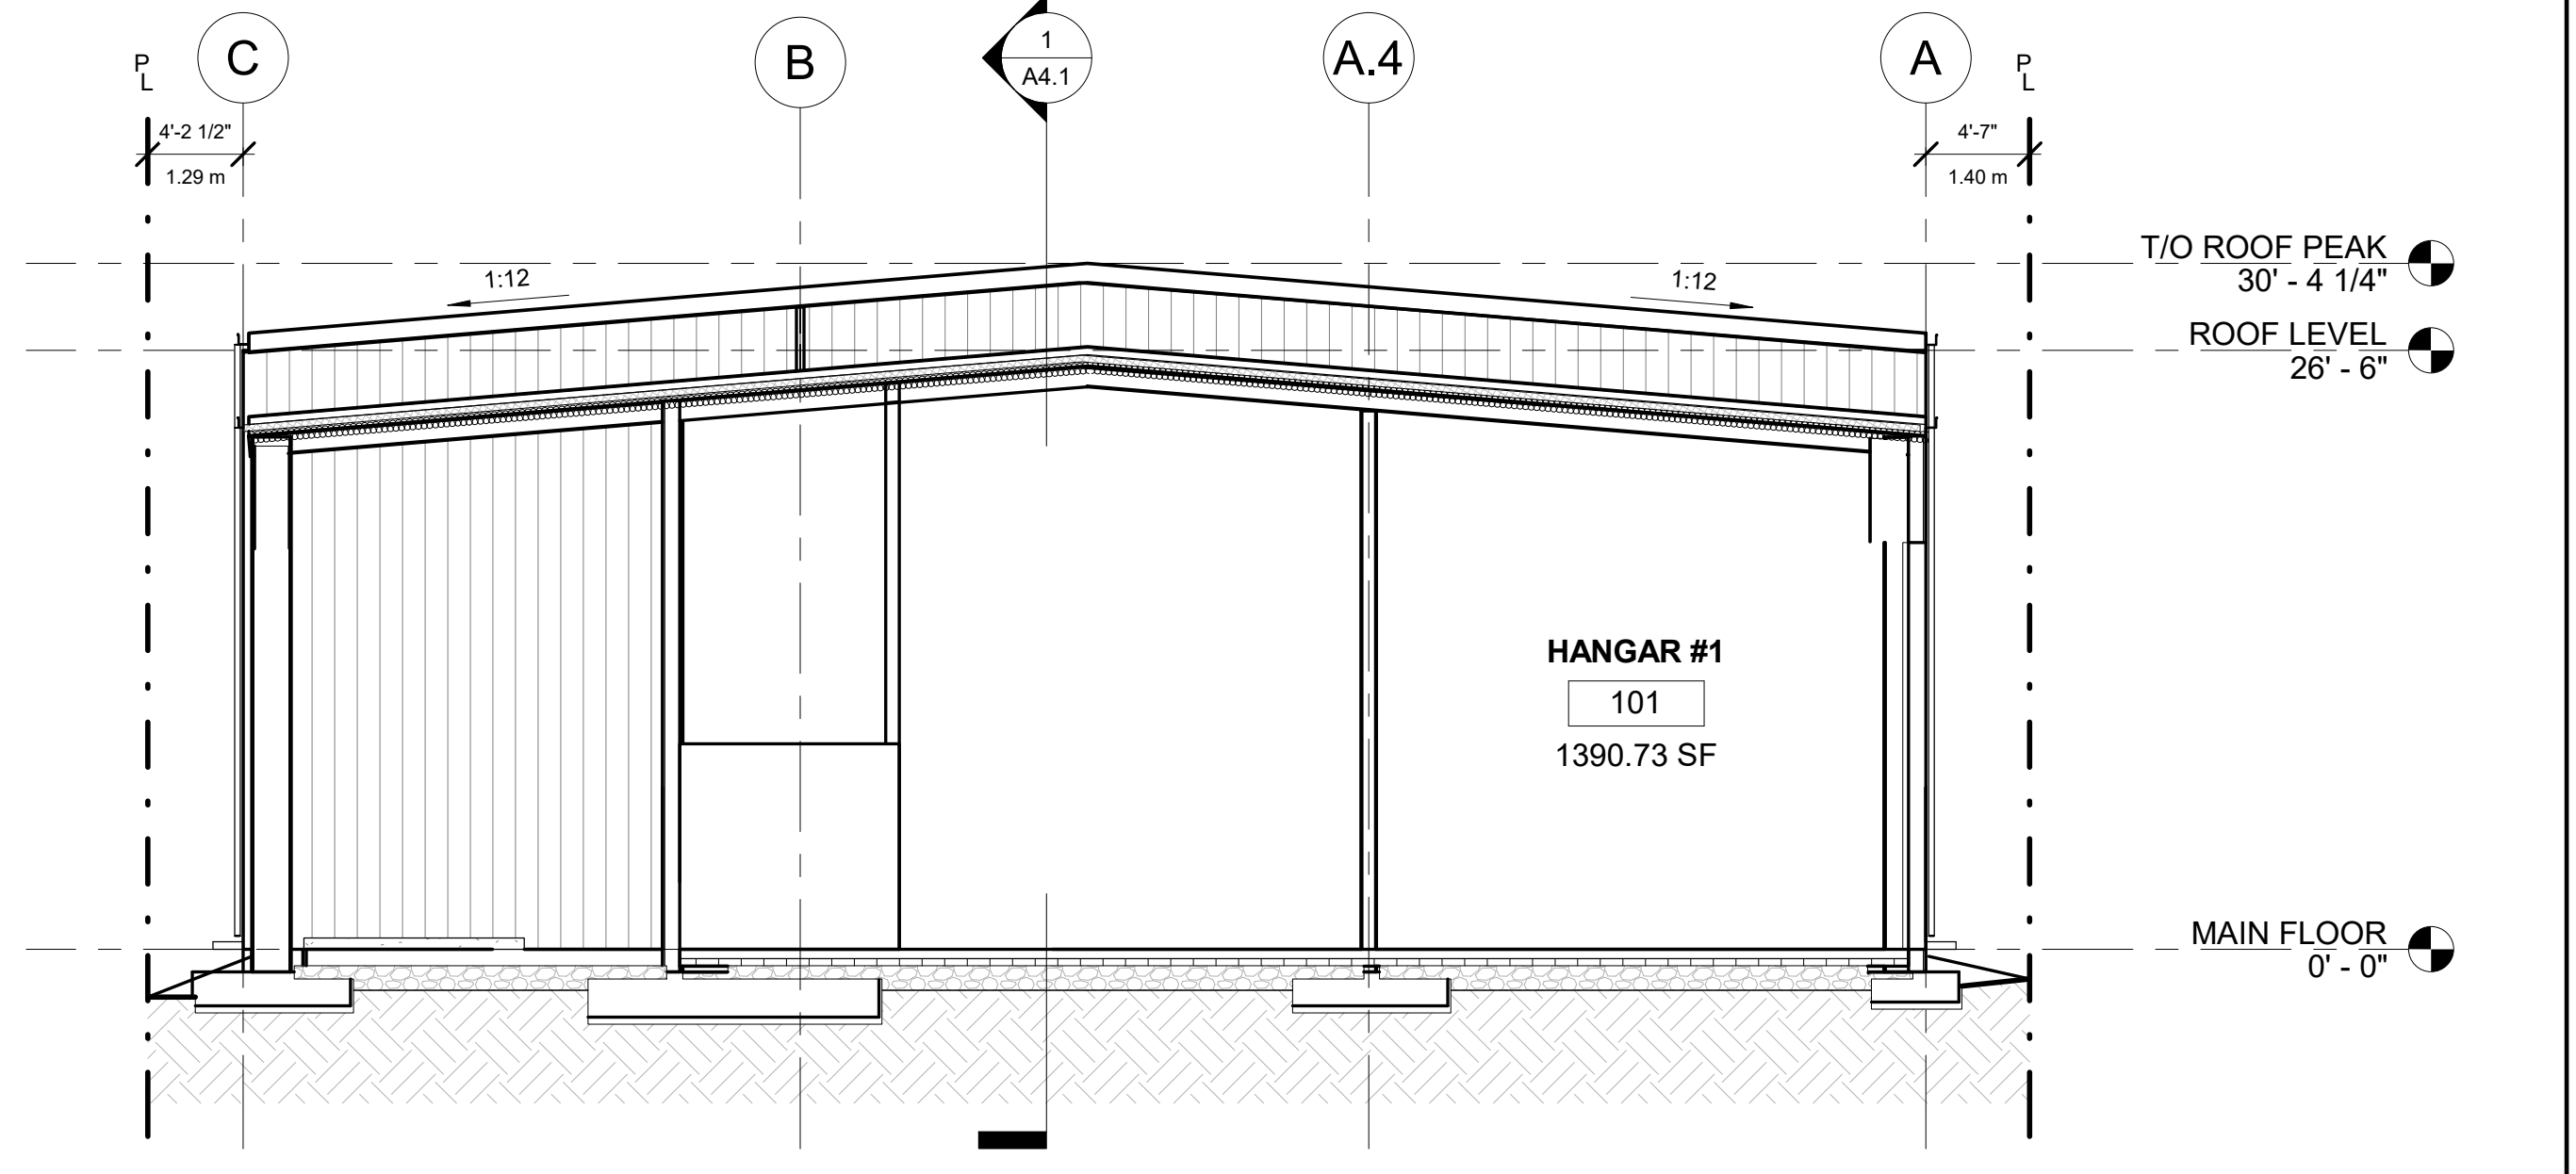

4 SOUTH ELEVATION THRU HANGAR #1
 A3.1 SCALE - 1/8" = 1'-0"

THIS DRAWING MUST NOT BE SCALED. THE GENERAL CONTRACTOR SHALL VERIFY ALL DIMENSIONS, DATUMS AND LEVELS PRIOR TO COMMENCEMENT OF WORK. ALL ERRORS AND OMISSIONS MUST BE REPORTED IMMEDIATELY TO THE CONSULTANT. THIS DRAWING IS TO BE USED IN CONJUNCTION WITH ALL OTHER DRAWINGS AND SPECIFICATIONS. VARIATIONS AND MODIFICATIONS TO WORK SHOWN SHALL NOT BE CARRIED OUT WITHOUT WRITTEN PERMISSION FROM THE CONSULTANT. THIS DRAWING IS THE EXCLUSIVE PROPERTY OF THE CONSULTANT AND CANNOT BE REPRODUCED, COPIED, OR LOANED WITHOUT PERMISSION OF THE CONSULTANT.

CLIENT:

SUNJIN Aviation Inc.


CONSULTANT: DRAWING

PARALLEL
 807-318 HOMER ST. VANCOUVER, BC. 604.669.1300 F 604.669.1303


ARCHITECT:

communities + architecture inc.
 Peter Turje
 Architect A.I.B.C.
 806-318 Homer Street
 Vancouver, BC. V6B 2V2
 Tel: (604) 454-2508
 Cel: (604) 612-2643
 Email: pturje@gmail.com


UNLESS SEALED BY REGISTERED ARCHITECT THIS DRAWING SET IS NOT TO BE USED FOR PERMIT OR CONSTRUCTION

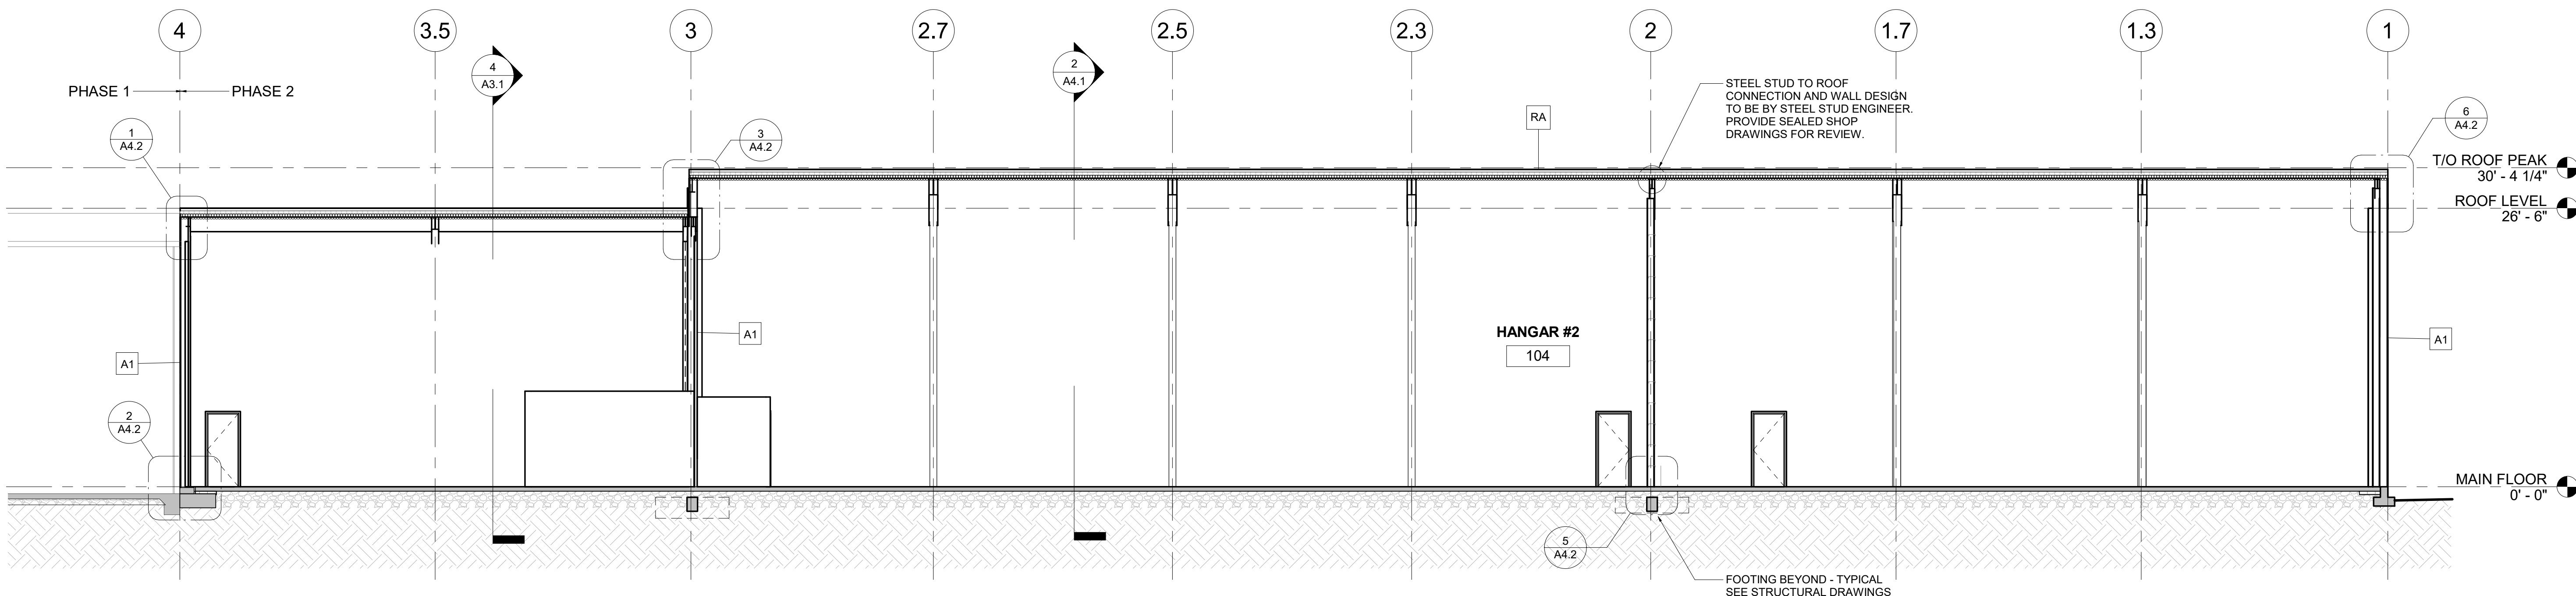

1 LONGITUDINAL SECTION
 A4.1 SCALE - 1/8" = 1'-0"

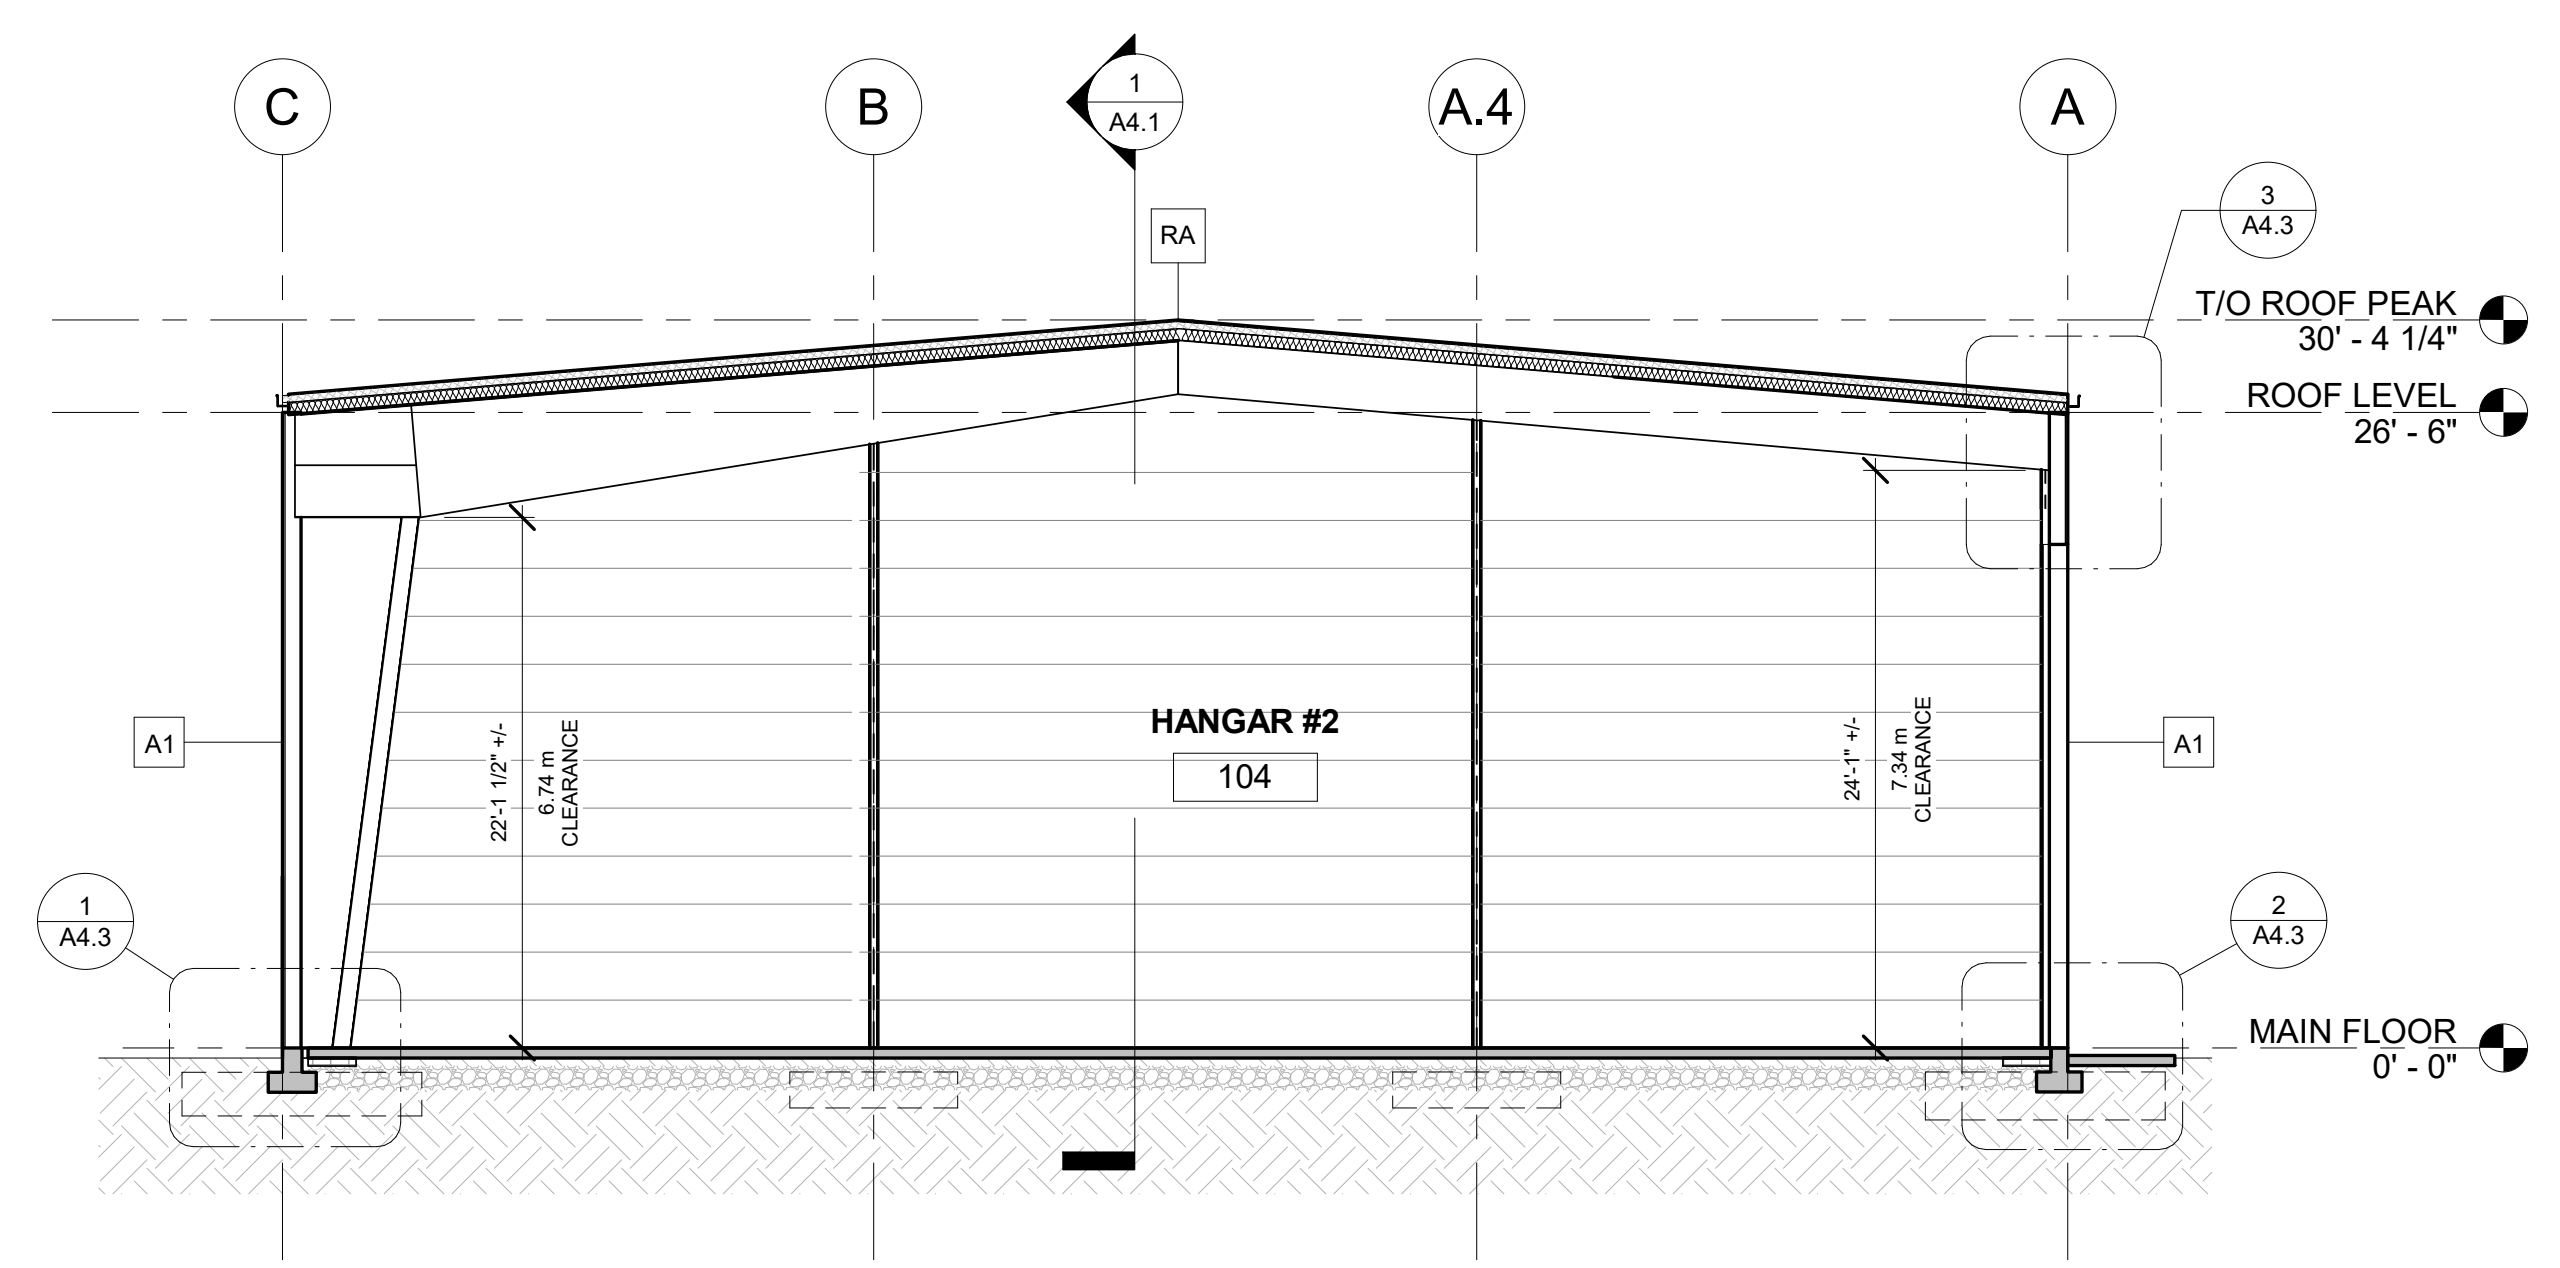

2 CROSS SECTION
 A4.1 SCALE - 1/8" = 1'-0"

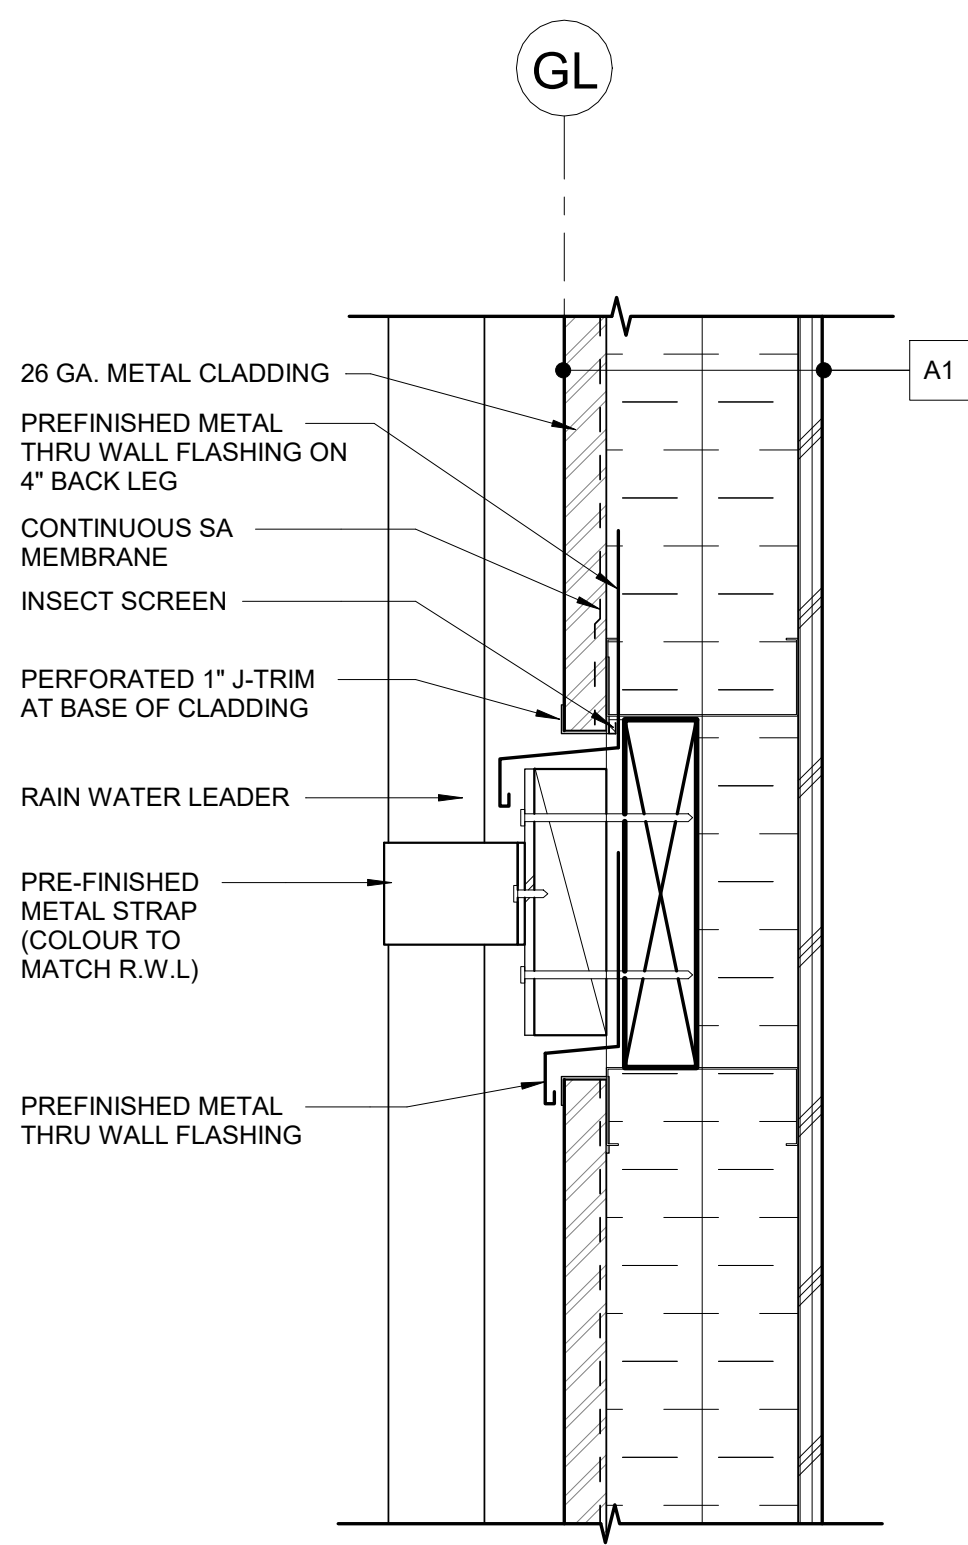

NOTE: GC TO PROVIDE ALTERNATE DETAILS AS SHOP DRAWINGS FOR REVIEW TO THE ARCHITECT PRIOR TO CONSTRUCTION.

3 RWL CONNECTION DETAIL
 A4.1 SCALE - 3" = 1'-0"

F	20 JUN 12	ISSUED FOR CONSTRUCTION
A	18 JUN 11	ISSUED FOR BUILDING PERMIT
NO	DATE	DESCRIPTION

NORTH POINT: _____ STAMP: _____
 PROJECT:
 4345 KING STREET HANGAR

DRAWING:
 BUILDING SECTIONS

PROJECT NO:	T19066	SCALE:	As
START DATE:	01/26/18	DRAWN:	indicated
FORMAT:	34"x22"	CHECKED BY:	EB
SHEET NUMBER:			TD

A4.1